



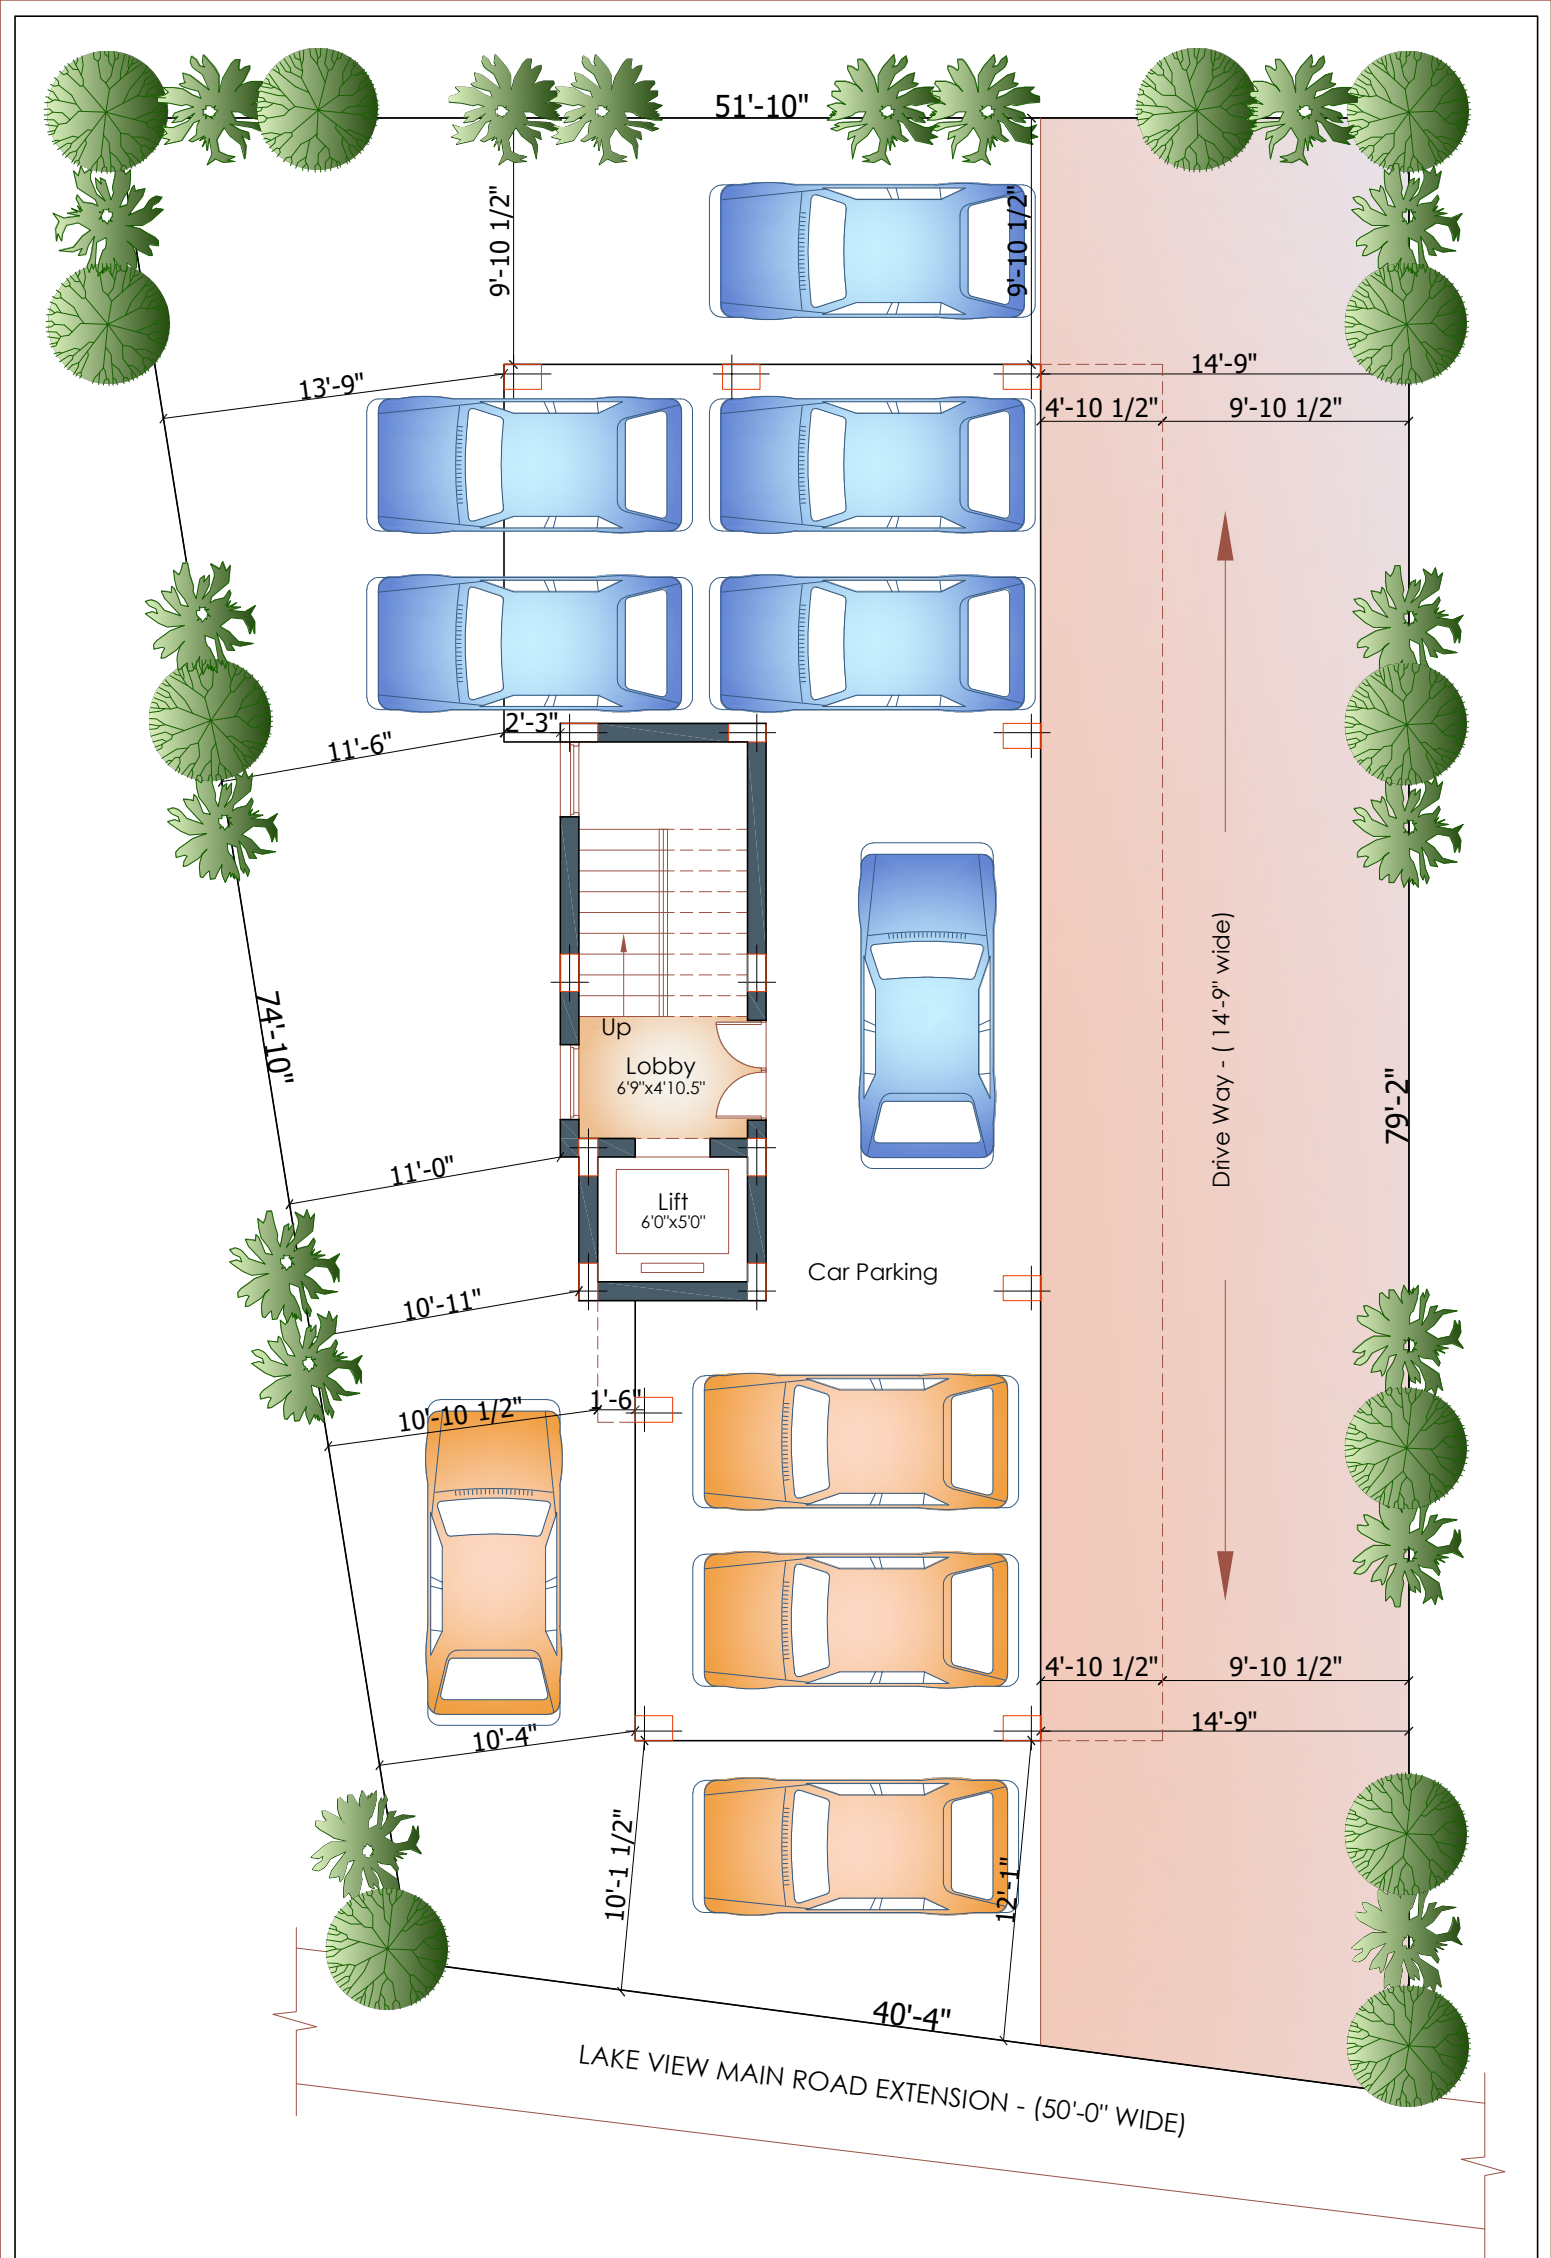

Job No:	SA/21-22/024	Drg No:	SK - 02
Proposed Apartments at Door No: New No:6, Old No:18/1, Lake View Main Road Extension, Brindavan Nagar, Adambakkam, Chennai - 600 088. for M/s. Gayatri Realities.			

Date:	23-05-2022
Drawn:	G.G.Anuvarshini

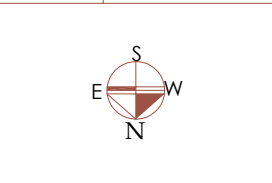

Drg Title:	Stilt Floor Plan
Srinivas & Associates architects "Firm Arcade" P-47/1, 17th Street, Anna Nagar, Chennai- 600 040. Ph: 044-4217 2501. email: srinivasanvkm@gmail.com	